




12150 Tributary Point Drive, Suite 140
 Gold River, CA 95670
 T 916.985.4366
 www.calanderasociates.com

REVISION	DATE

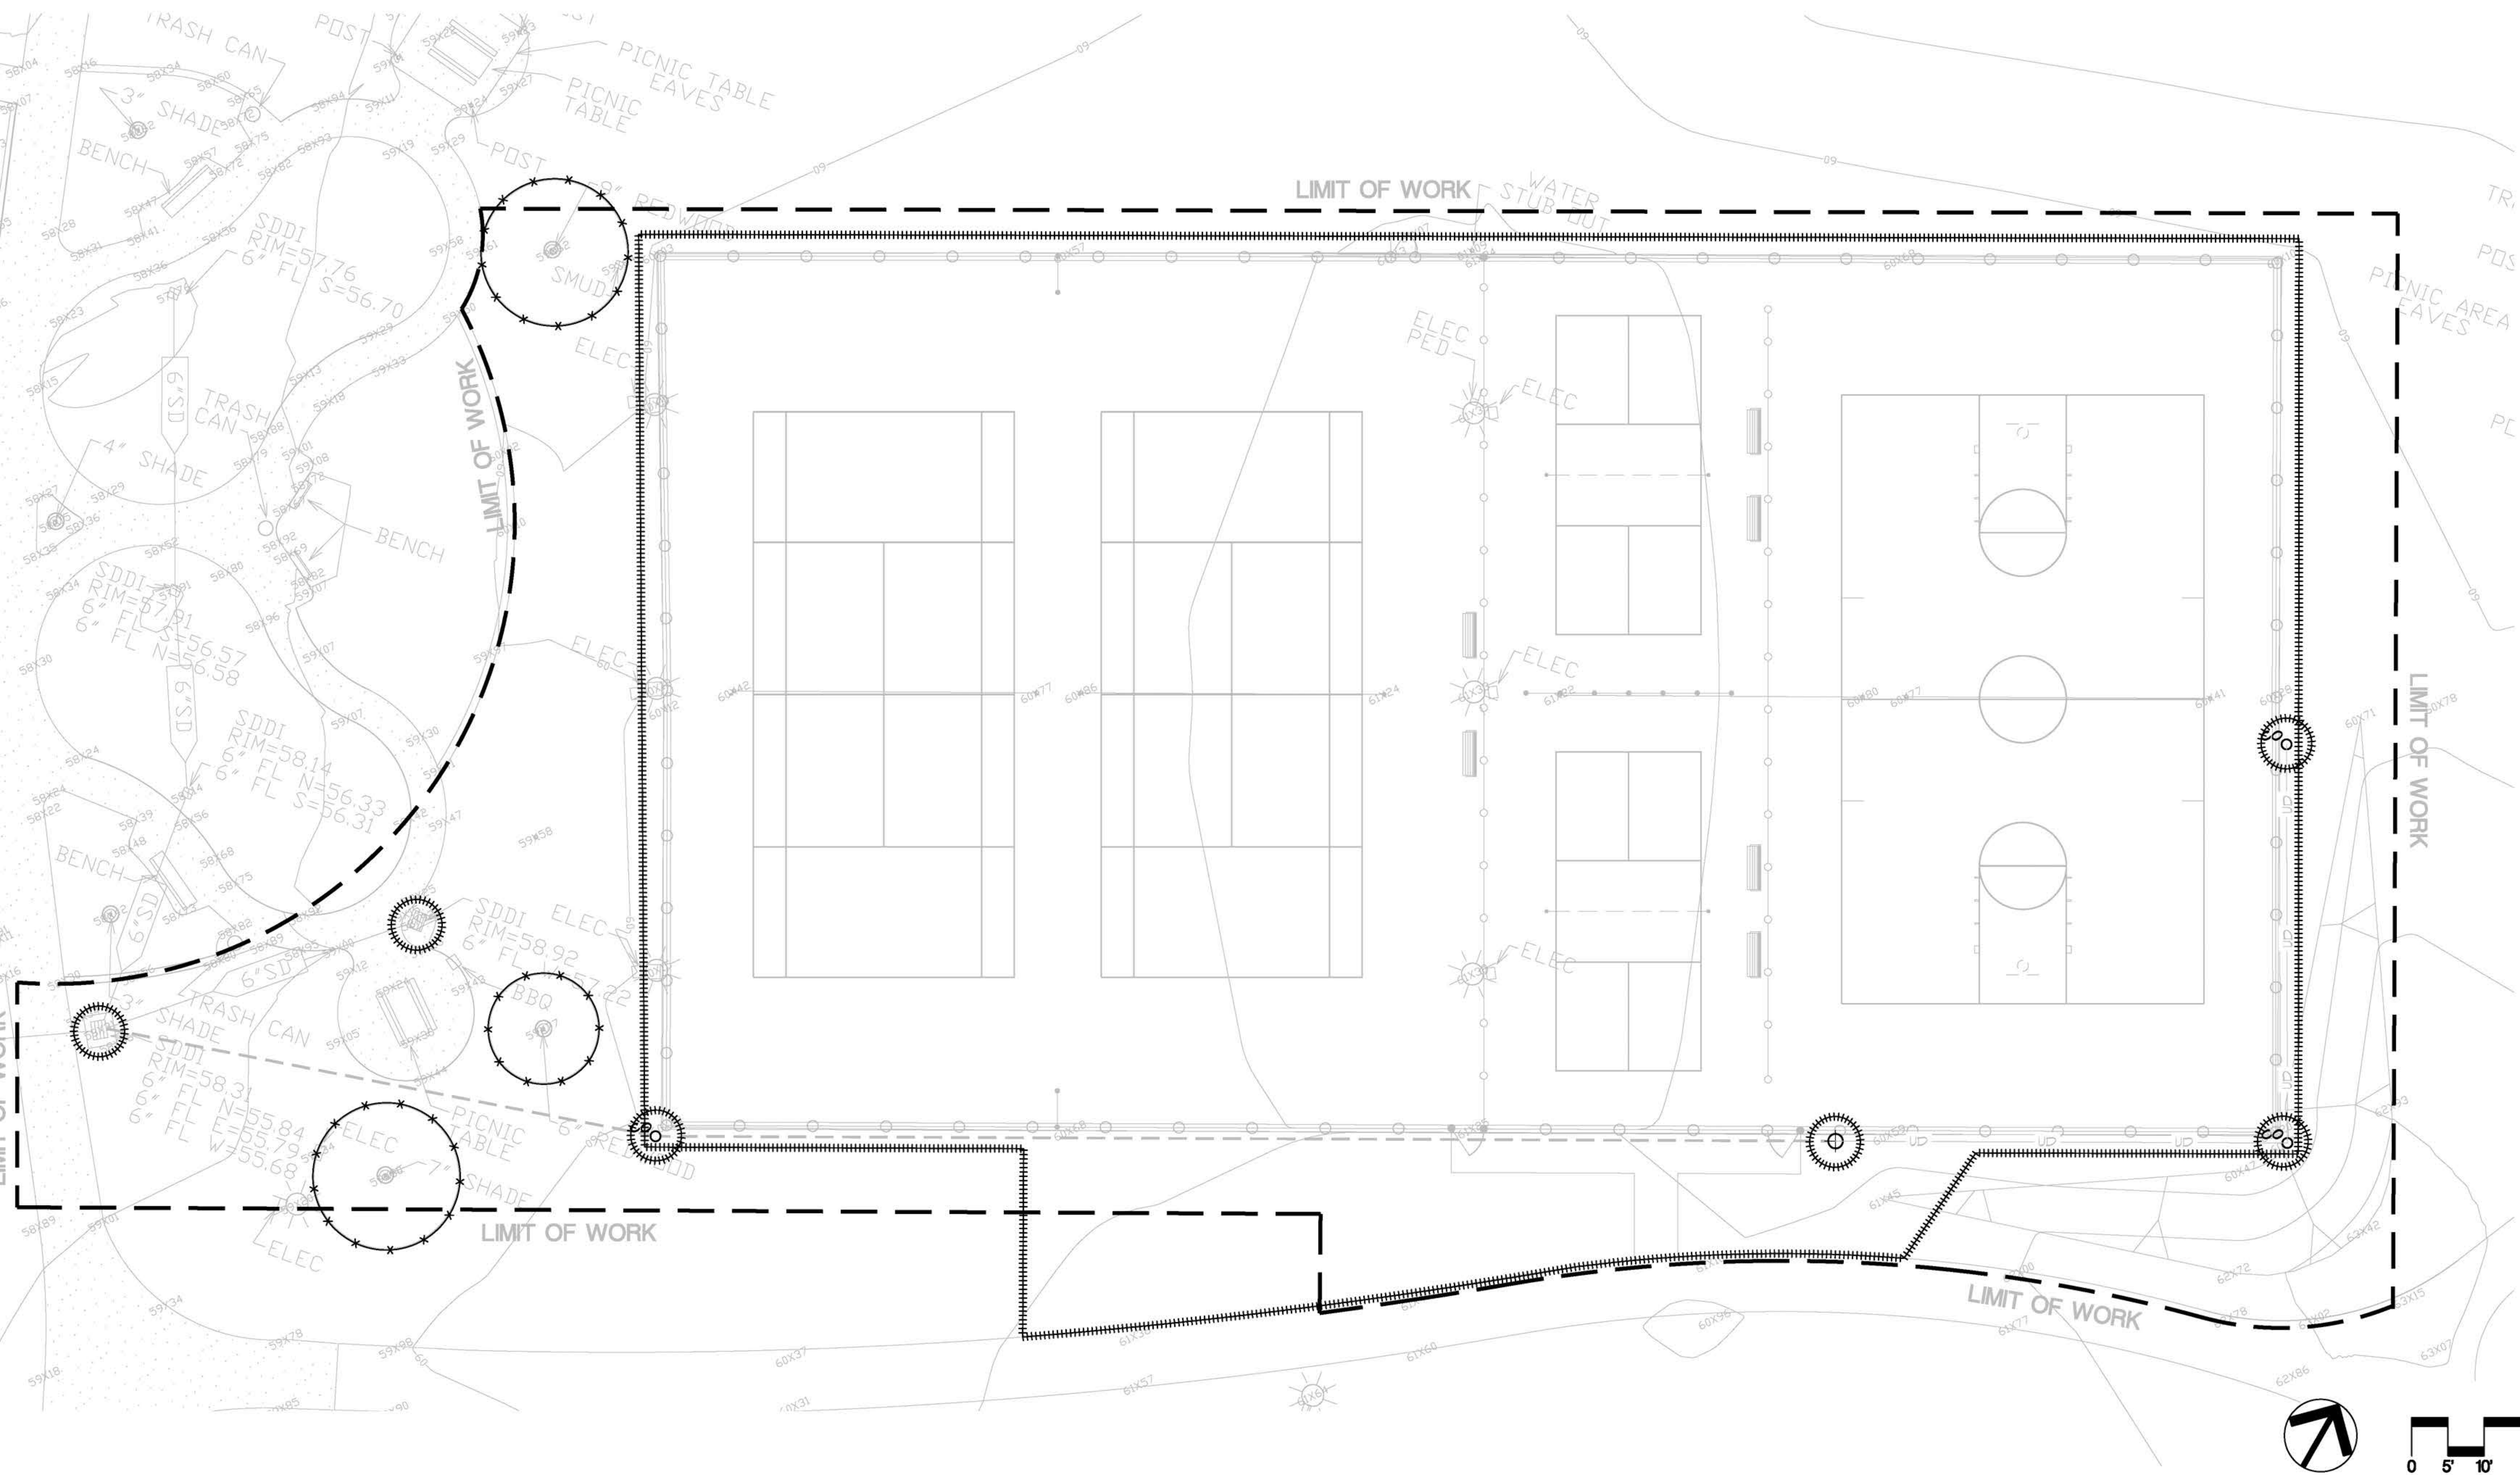

FOR REVIEW - NOT FOR CONSTRUCTION

ROSEMONT PARK - SPORTS COURT REPLACEMENT
 RANCHO CORDOVA, CA